


Data Sheet 2B

TYPICAL ELEVATION



SINGLE ROLLER SHUTTER DOOR
WITH REMOVABLE SIDE GUIDES.
150mm OF SOLID FIXING REQUIRED IN
BULKHEAD AT EACH END FOR ATTACHING.
ROLLER DOOR SUPPORT BRACKETS AND
MULLION HEAD.

FOLDING CLOSURES } ROLLER GRILLES } ROLLER SHUTTERS

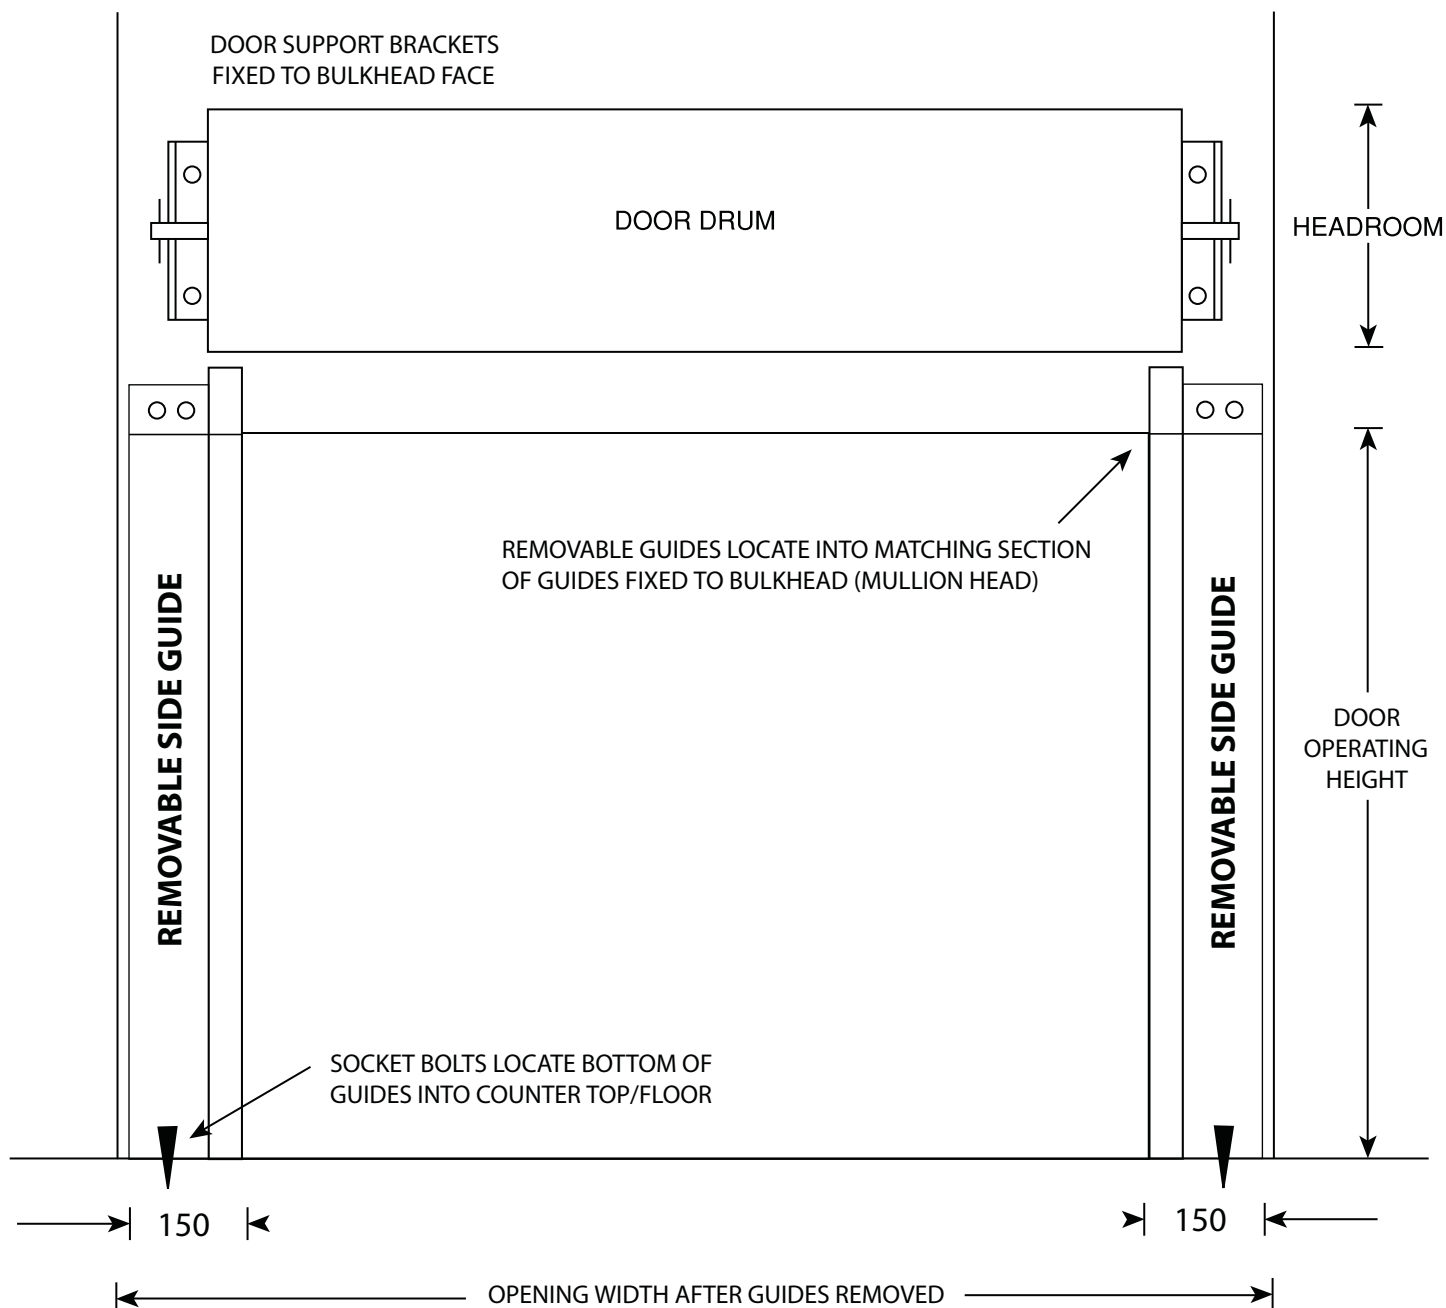

GENERALLY 10mm CLEARANCE FROM WALL TO REMOVABLE SIDE GUIDE IS RECOMENDED.
ENSURE ALLOWANCE IS MADE FOR WALL LINING THICKNESS & SKIRTINGS ETC.