


Data Sheet 3C

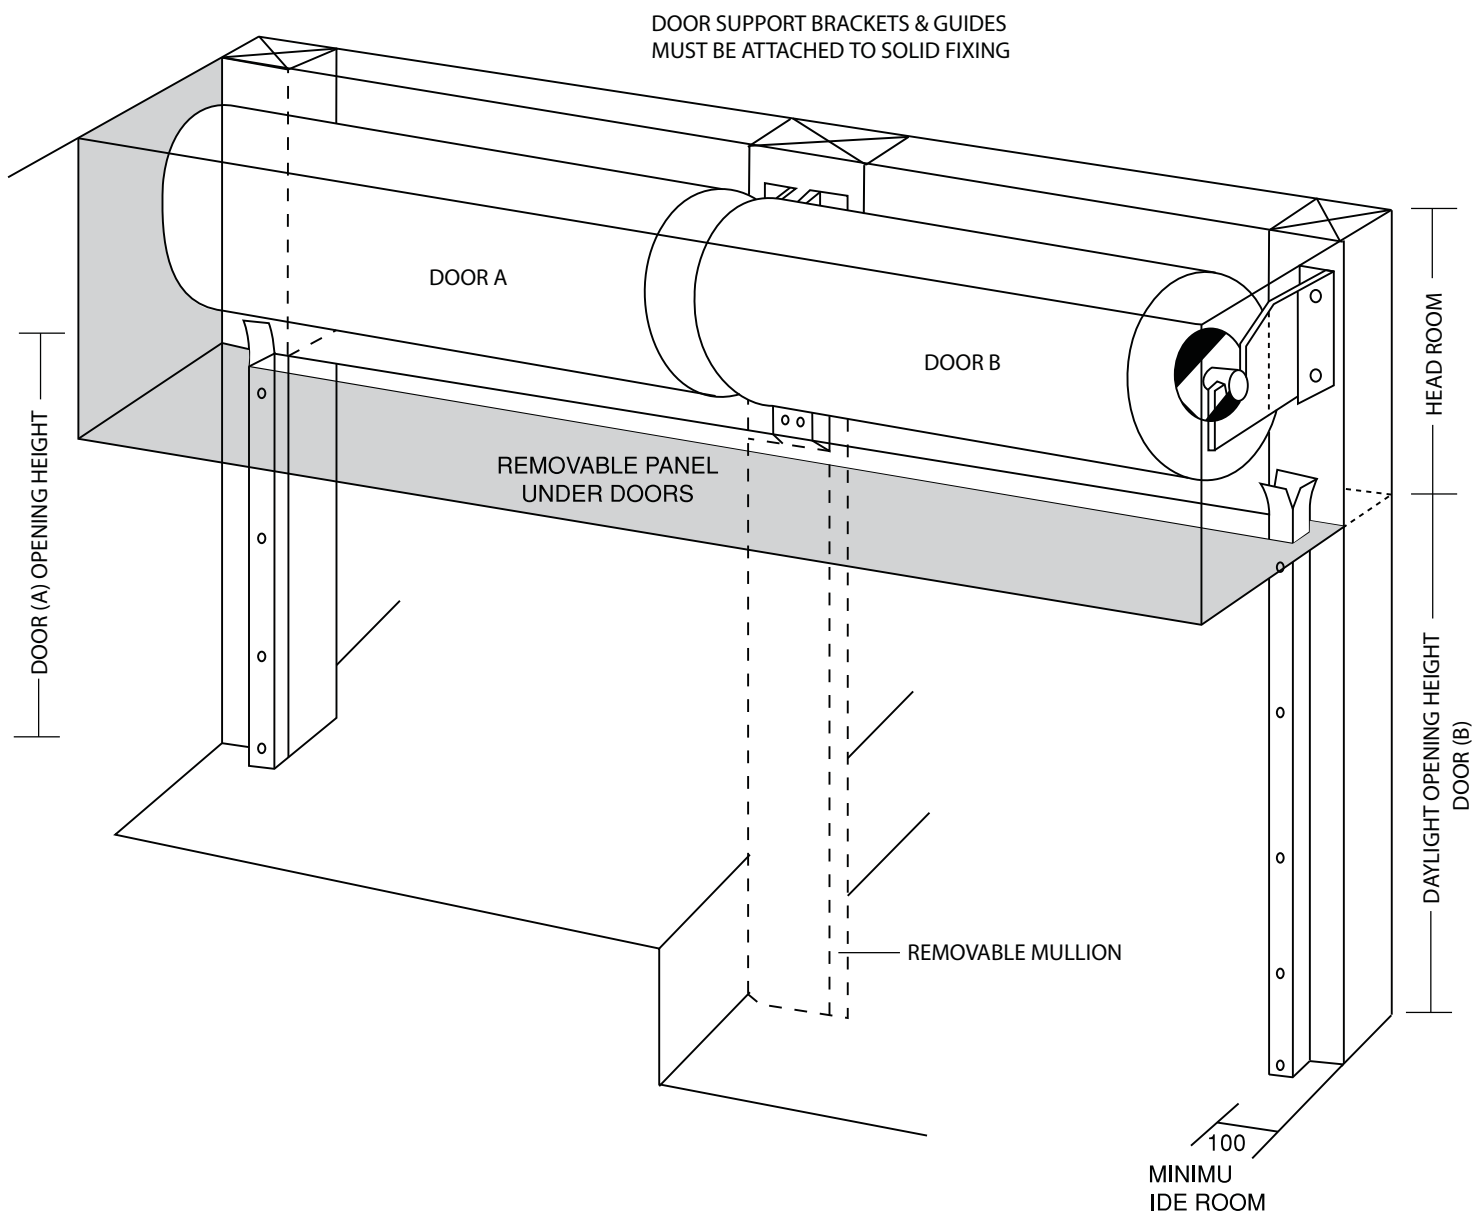

TYPICAL BULKHEAD DETAIL.
TWO DOORS WITH A REMOVABLE CENTRE MULLION.
TWO DIFFERENT COUNTER HEIGHTS

FOLDING CLOSURES } ROLLER GRILLES } ROLLER SHUTTERS



ONE OF SEVERAL OPTIONS REGARDING
SPLIT LEVEL COUNTER HEIGHTS.
AS SEEN WITH HANDICAP COUNTER REQUIREMENTS.
EACH DOOR OPERATES INDEPENDENTLY WITH A
COMMON REMOVABLE CENTRE GUIDE (MULLION)
MULLION POSITION CAN BE OFF CENTRE
AND ALLOWANCE MUST BE MADE TO CLEAR
ANY BULLNOSE ON HIGHER COUNTER TOP