


Data Sheet 4G



PLAN VIEW - INTERNAL ANGLED BULKHEAD.
 3 X DOORS MOUNTED THE SAME HEIGHT LEVEL.
 SPECIAL REMOVABLE MULLIONS BETWEEN DOORS.

FOLDING CLOSURES } ROLLER GRILLES } ROLLER SHUTTERS

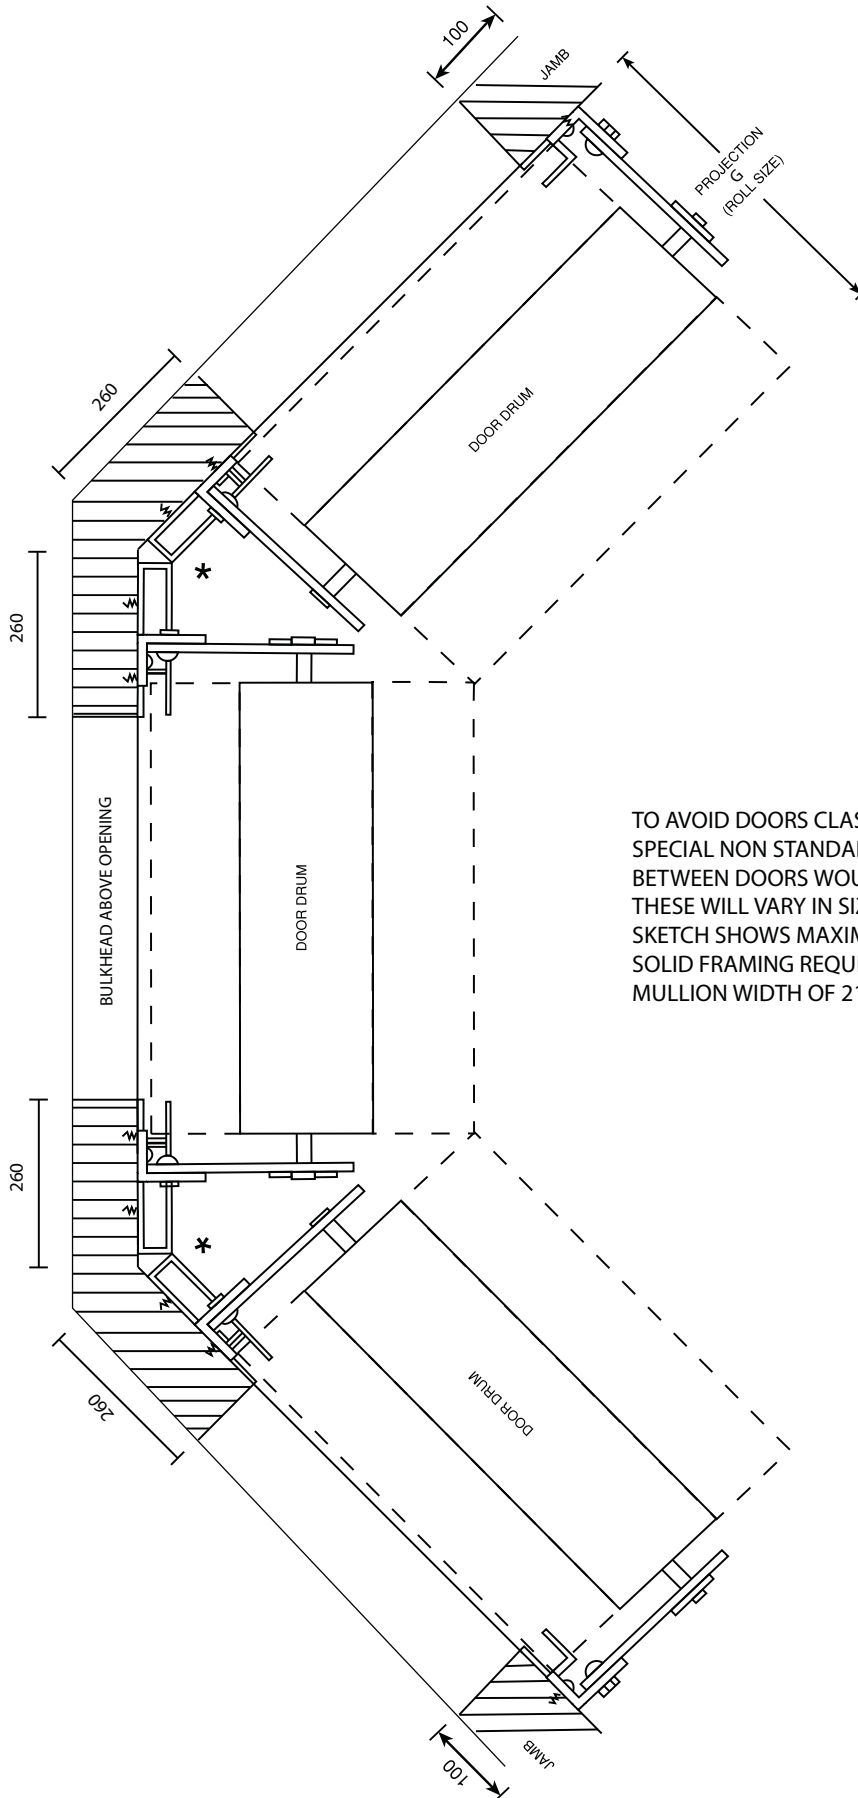

TO AVOID DOORS CLASHING
 SPECIAL NON STANDARD REMOVABLE ANGLES MULLIONS
 BETWEEN DOORS WOULD BE REQUIRED.
 THESE WILL VARY IN SIZE DEPENDING ON ROLL SIZE AND ANGLE
 SKETCH SHOWS MAXIMUM ROLL SIZE OF 450 ON A 135° ANGLE
 SOLID FRAMING REQUIRED WHERE SHADED
 MULLION WIDTH OF 210 TO A MAXIMUM ROLL SIZE OF 350